


D3
UPVC DOOR WITH FROSTED GLASS

D2
UPVC DOOR WITH FROSTED GLASS

D1
UPVC DOOR

D
UPVC DOOR

UPVC

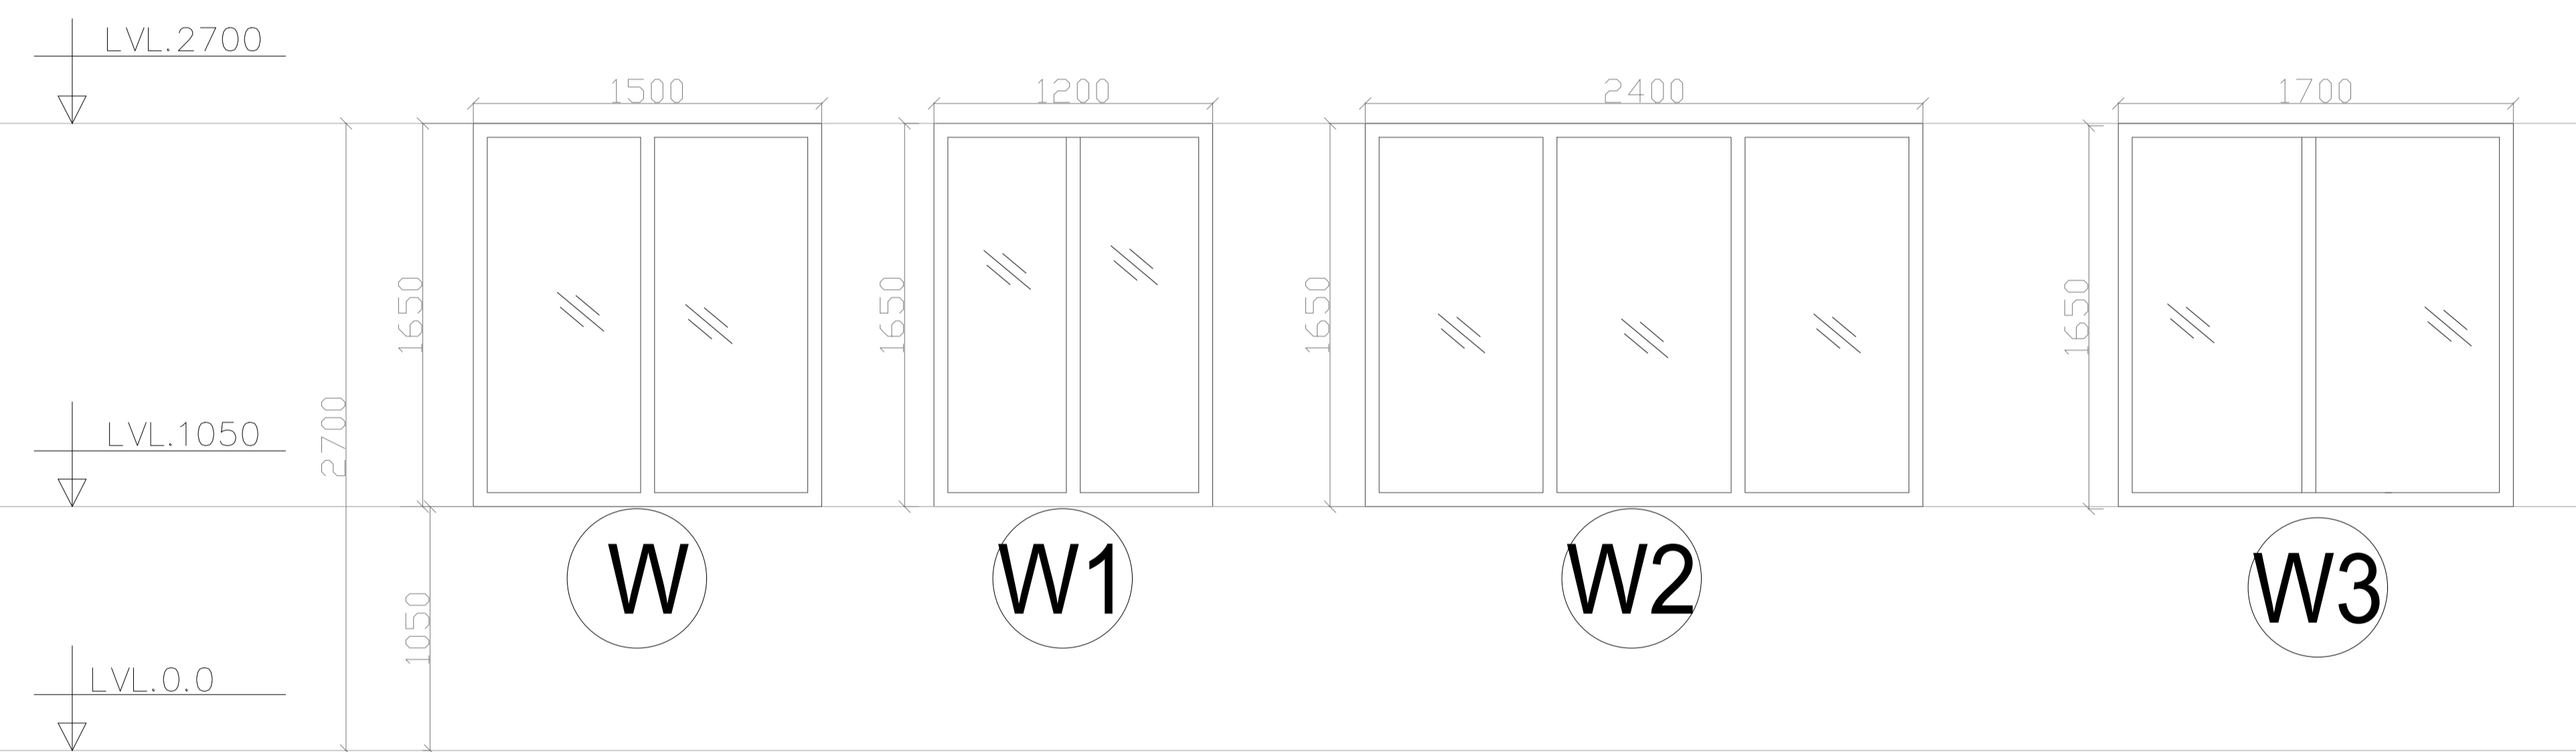


W
UPVC WINDOW

W1
UPVC WINDOW

W2
UPVC WINDOW

W3
UPVC WINDOW

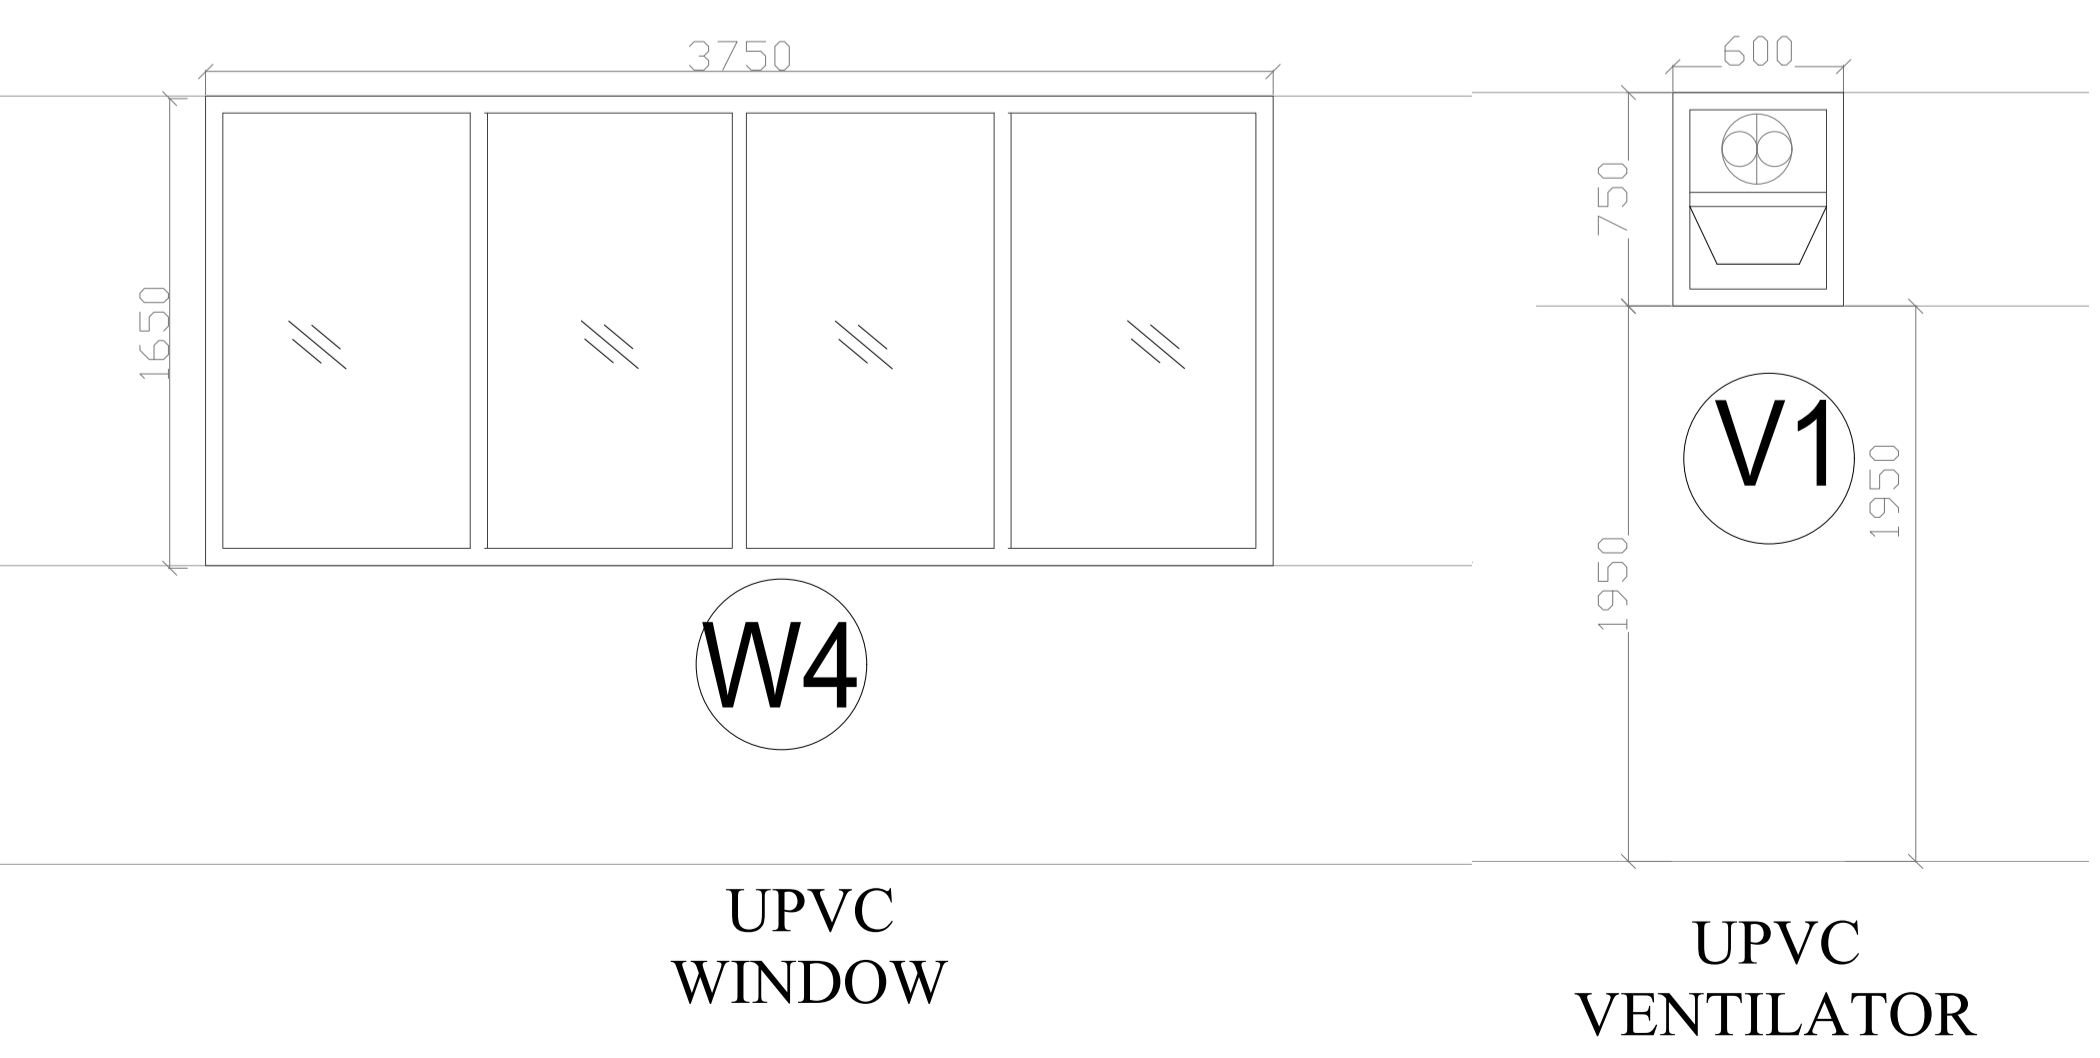

W4
UPVC WINDOW

V1
UPVC VENTILATOR

DOOR SCHEDULE				
Type Mark	Width	Height	Sill Height	Head Height
D	1200	3000	-	3000
D1	1000	3000	-	3000
D2	900	2100	-	2100
D3	750	2100	-	2100
W	1500	1650	1050	2700
W1	1200	1650	1050	2700
W2	2400	1650	1050	2700
W3	1700	1650	1050	2700
W4	3750	1650	1050	2700
V1	900	750	1950	2700
V2	600	750	1950	2700

REV.	DATE	DESCRIPTION	DRN

NOTES

ALL DIMENSIONS ARE IN MM UNLESS NOTED OTHERWISE.
ALL DIMENSIONS ARE TO BE READ AND NOT TO BE MEASURED.
ANY DISCREPANCIES SHOULD BE BROUGHT TO THE KNOWLEDGE OF THE ARCHITECT BEFORE STARTING THE WORK

CLIENT:-
BIMTECH AT PLOT NO.5, KNOWLEDGE PARK III, GREATER NOIDA, U.P.

PROJECT :
VERTICAL EXPANSION OF ACADEMIC BLOCK

DRAWING TITLE :
DOOR WINDOW SCHEDULE WITH ELEVATIONS

ARCHITECTS :
ENAARC ASSOCIATES PVT. LTD.
ARCHITECTURE, ENGINEERING & PMC
612, I - THUM TOWER - A
A - 40, SEC - 62,
NOIDA - 201301
TEL : 0120 - 4562695,
Mob : 09971193337
Email : enaarc@enaarc.com

Scale	
Format	A1
Date	10-01-23
Drawn By:	AR.Suhani S Khare
Checked By:	NPS / AS
Drawing No.-	
Revision	R7

