


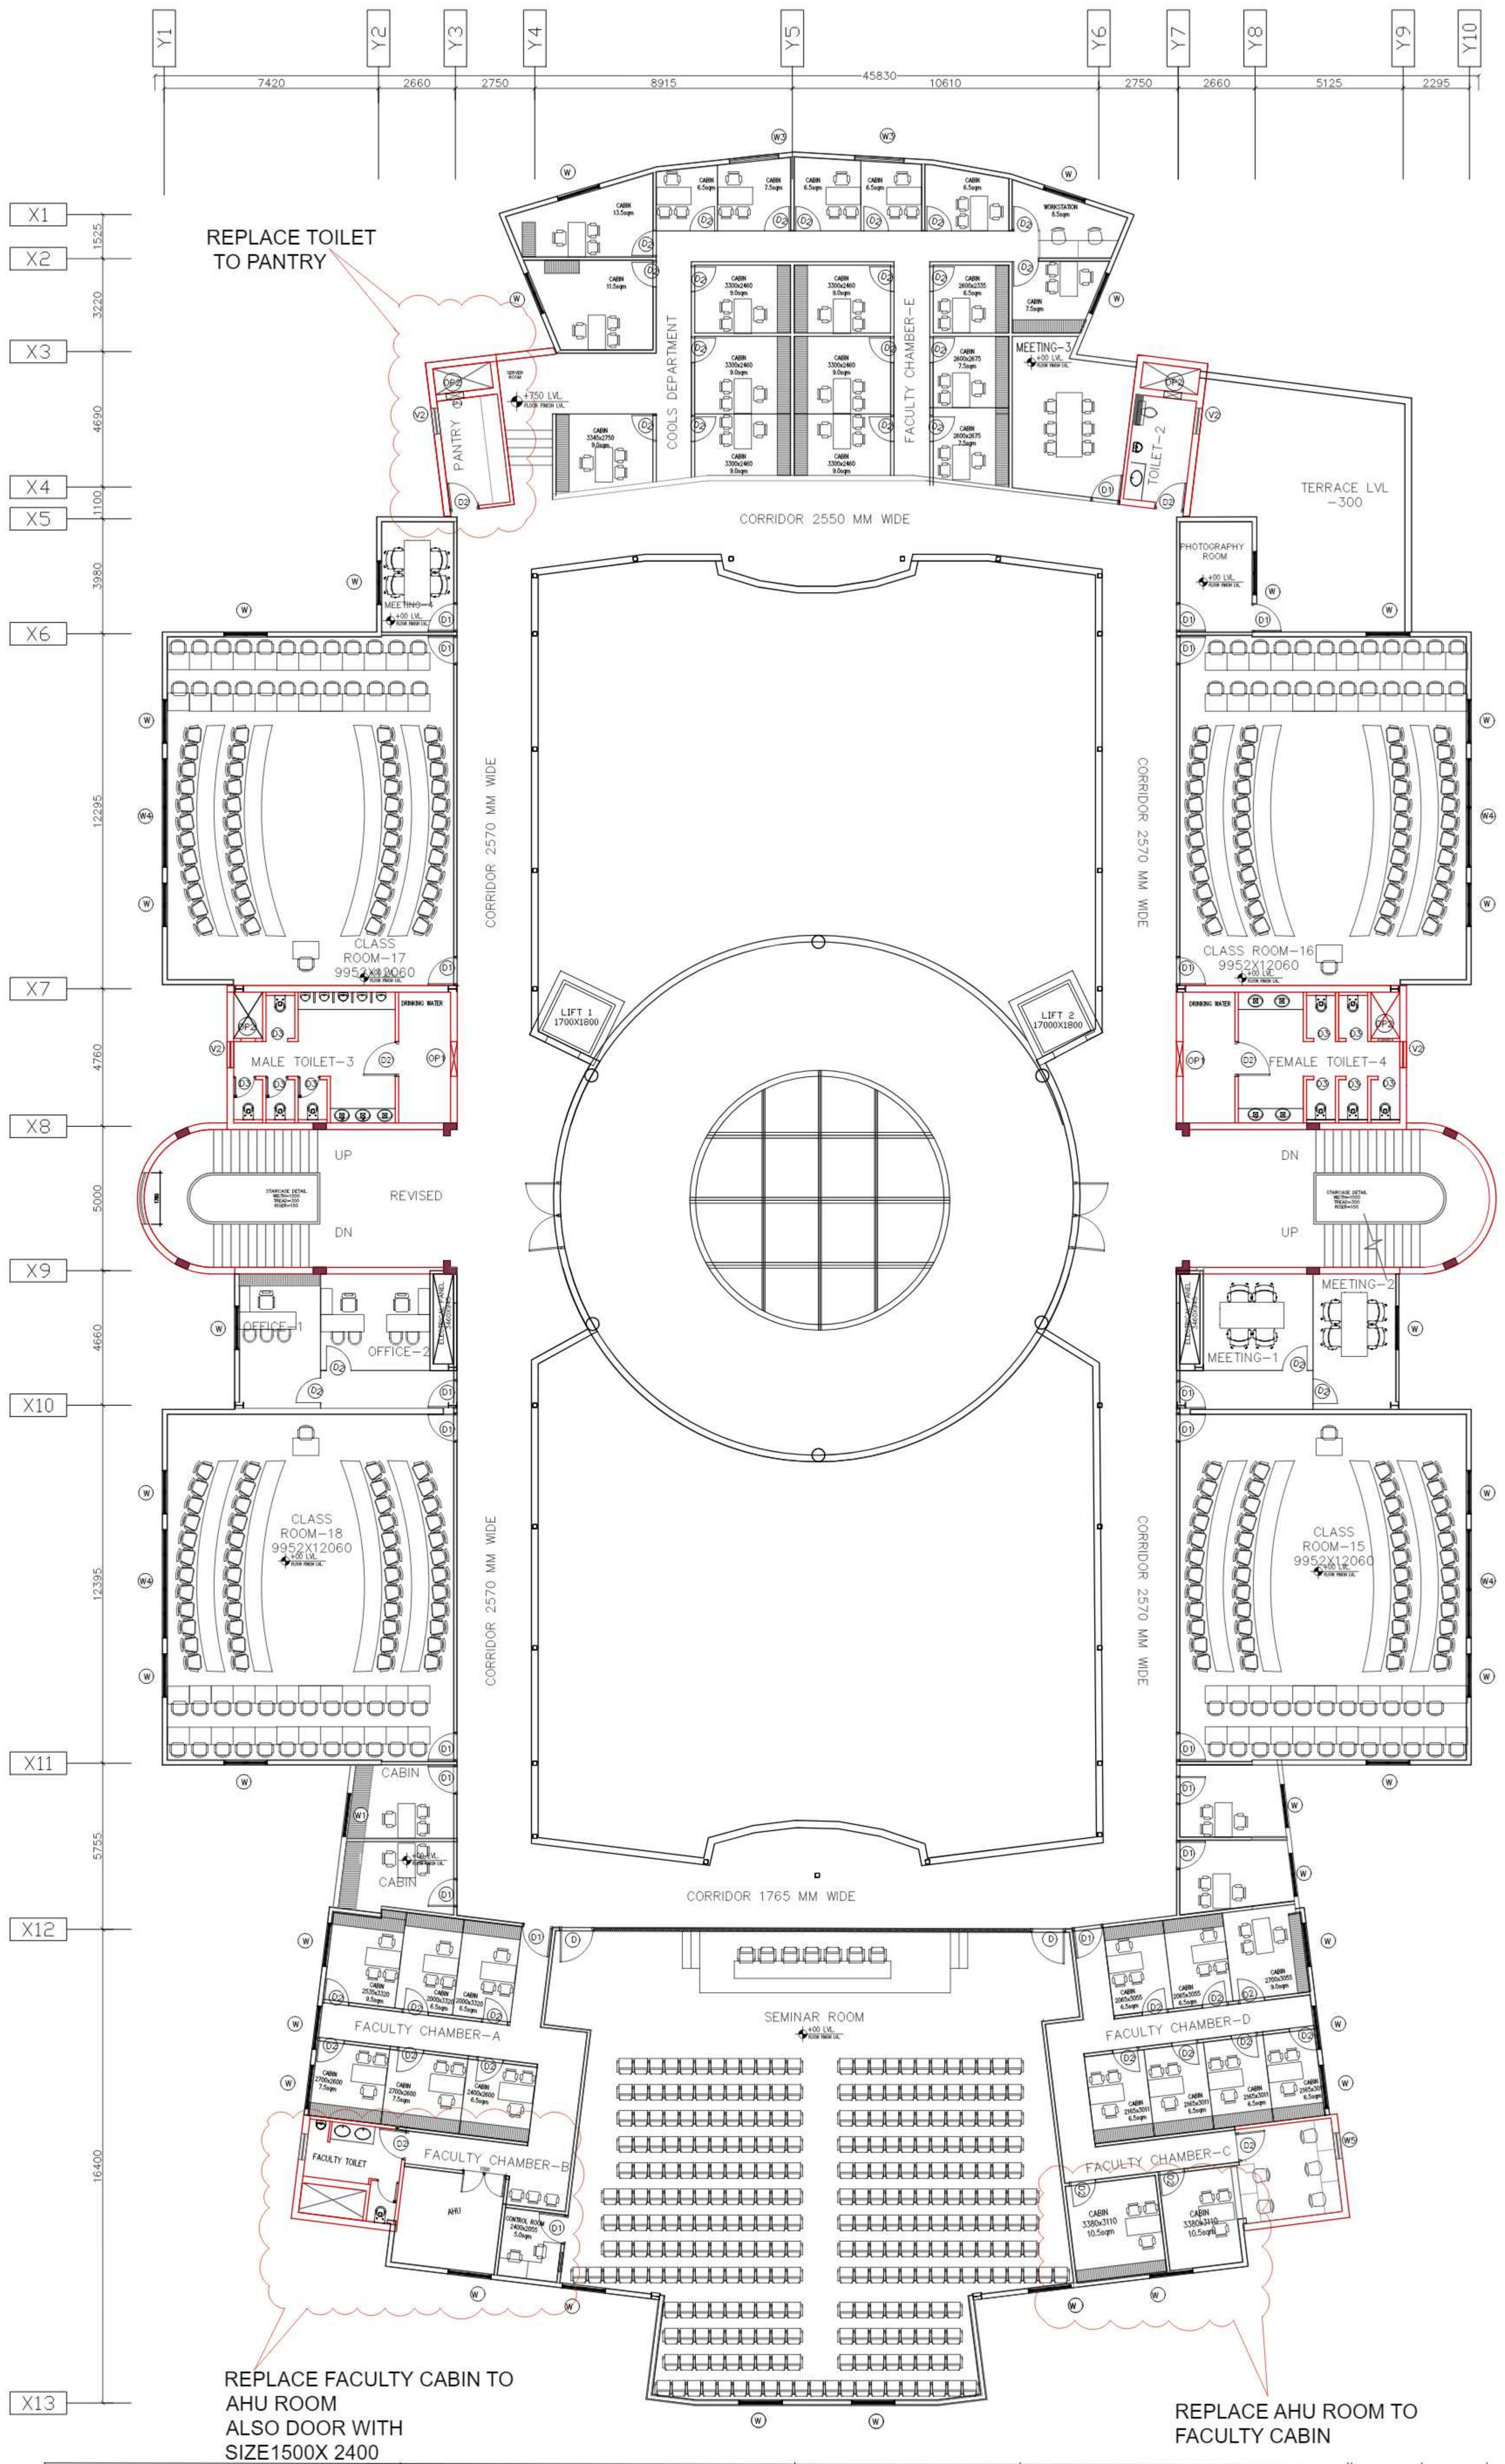

NOTES

ALL DIMENSIONS ARE IN MM UNLESS NOTED OTHERWISE.
ALL DIMENSIONS ARE TO BE READ AND NOT TO BE MEASURED.
ANY DISCREPANCIES SHOULD BE BROUGHT TO THE KNOWLEDGE OF THE ARCHITECT BEFORE STARTING THE WORK

CLIENT:-

BIMTECH AT PLOT NO.5,
KNOWLEDGE PARK III, GREATER
NOIDA U.P.

PROJECT:

VERTICAL EXPANSION OF
ACADEMIC BLOCK

DRAWING TITLE :

FLOOR PLAN

ARCHITECTS :

ENAARC ASSOCIATES PVT. LTD.
ARCHITECTURE, ENGINEERING & PMC
612, I - THUM TOWER - A
A - 40, SEC - 62,
NOIDA - 201301
TEL : 0120 - 4562695,
Mob : 09971193337
Email : enaarc@enaarc.com

Scale	
Format	A1
Date	24-07-23
Drawn By	AR.Suhani S Khore
Checked By	NPS
Drawing No.	EAPL/580/A/001
Revision	R8

NORTH

